




174 DRURY LANE  
LONDON  
WC2E 5QF

*SIMON*

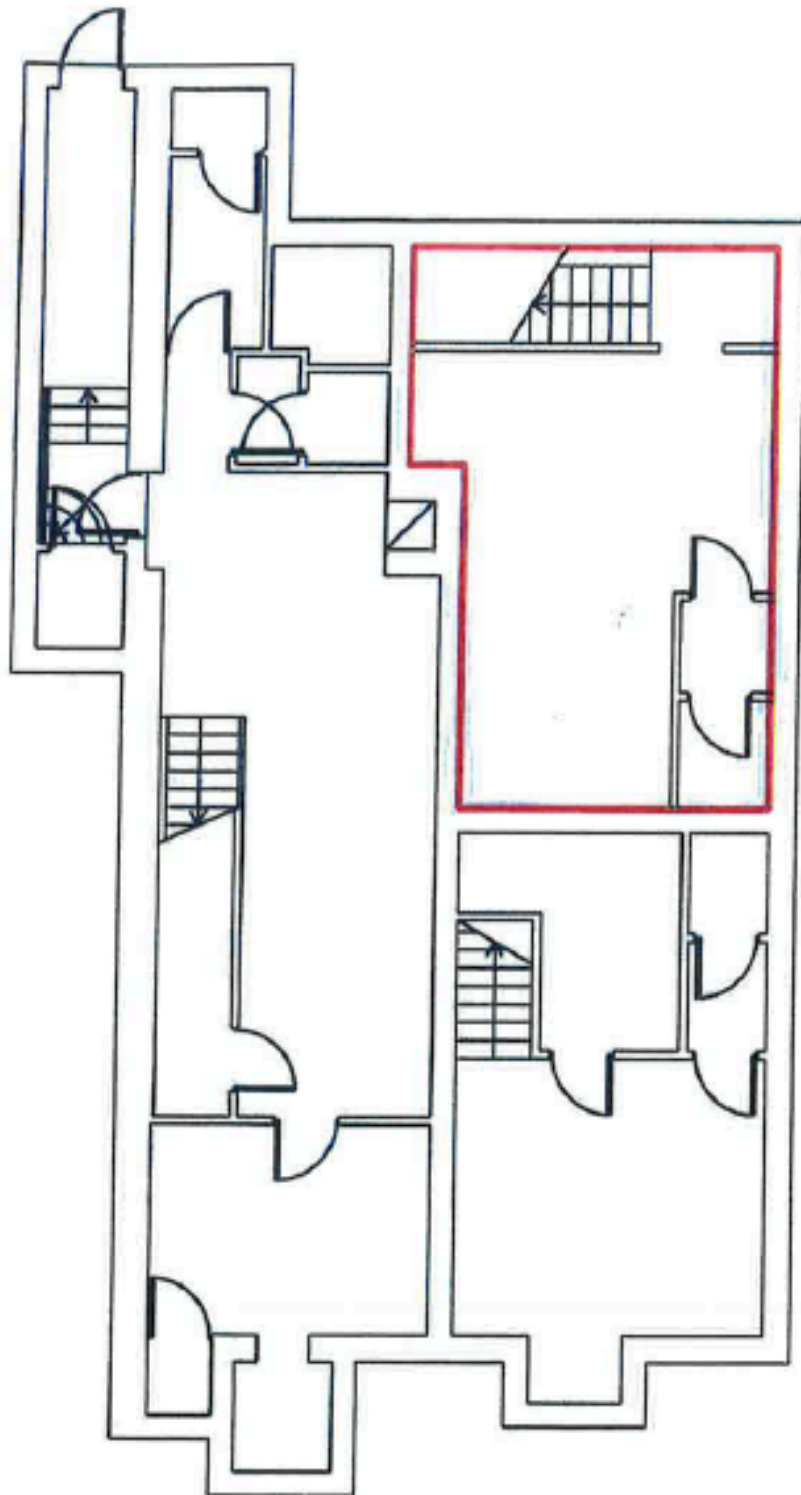

BASEMENT FLOOR PLAN

TOMEI AND MACKLEY  
PARTNERSHIP

IVY HILL HOUSE  
IVY HILL LANE  
GOOSTONE, SURREY  
01883 740011  
01883 744119  
e: mail@office@  
tomeiandmackley.co.uk

PLAN 1

